


The Park
CASCAIS RESIDENCES

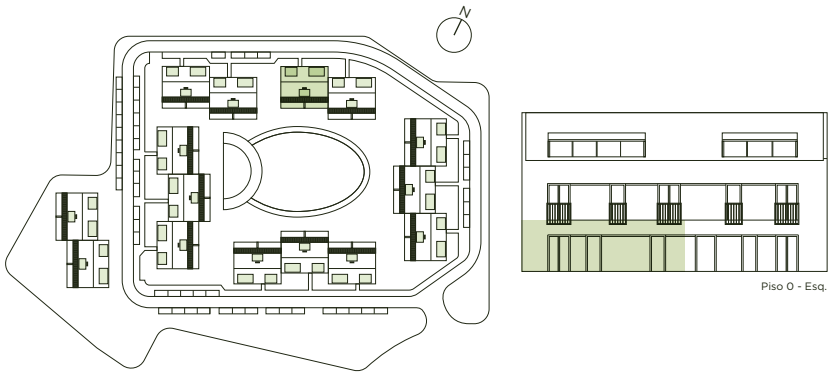

GARDENS
PISO 0 - Ground Floor

E2

T3

ÁREAS Area

ÁREA BRUTA PRIVATIVA INTERIOR
Indoor Gross Private Area 128,1m²

ÁREA BRUTA EXTERIOR
Exterior Gross Area 88,8m²

TERRAÇO
Terrace 49,3m²


JARDIM PRIVADO
Private Garden 39,5m²

ÁREA TOTAL
Total Area 216,8m²

ARRECADANÇA
Storage Room 15,7m²

ESTACIONAMENTO INTERIOR
Parking 3 [E1 | E7 | E8]

Disclaimer: Todas as indicações e informações constantes deste documento são meramente indicativas, poderão sofrer alterações e não têm, por isso, carácter contratual. Todas as dimensões são indicadas em metros e não incluem acabamentos de paredes e tolerâncias de construção, pelo que a área real poderá variar em relação à área indicada neste documento. A Promotora reserva-se o direito de efetuar alterações às dimensões, equipamentos e acabamentos sem aviso prévio, segundo o seu exclusivo critério. Todas as imagens e desenhos utilizados nas plantas são apenas para fins ilustrativos e não representam o tamanho real, características, especificações, acessórios e mobiliário. Desenhos não à escala. Disclaimer: All instructions and information included in this document are merely indicative, may change and, therefore, do not have a contractual nature. All dimensions are given in meters and do not include wall finishes and construction tolerances, so the actual area may vary from the area indicated in this document. The developer reserves the right to make changes to dimensions, equipment and finishes without prior notice, at its sole discretion. All images and drawings used in the plans are for illustrative purposes only and do not represent actual size, features, specifications, accessories and furniture. Drawings not to scale.

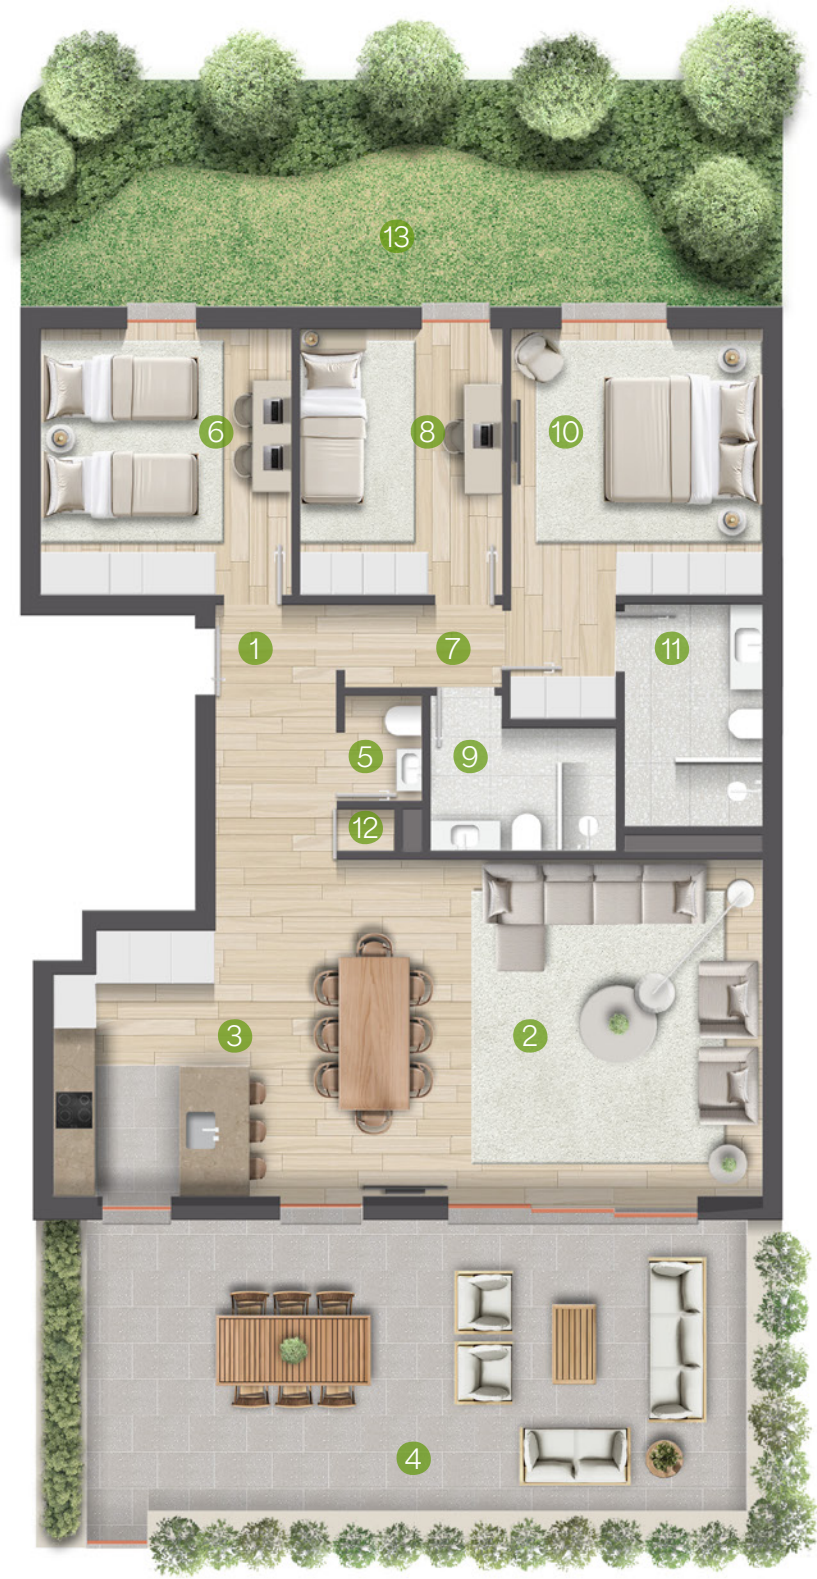

E2 - gardens

ÁREA ÚTIL
Useful area

1	HALL DE ENTRADA Entrance Hall	6,2m ²
2	SALA Living Room	37,1m ²
3	COZINHA Kitchen	8,5m ²
4	TERRAÇO Terrace	39,8m ²
5	I.S. SOCIAL Social Bathroom	1,6m ²
6	QUARTO 01 Bedroom 01	11,9m ²
7	CIRCULAÇÃO Hallway	2,6m ²
8	QUARTO 02 Bedroom 02	9,6m ²
9	I.S. Bathroom	5,0m ²
10	SUITE	13,9m ²
11	I.S. SUITE Bathroom Suite	6,0m ²
12	ARRUMO Storage	0,5m ²
13	JARDIM Garden	39,5m ²

